




CALLE

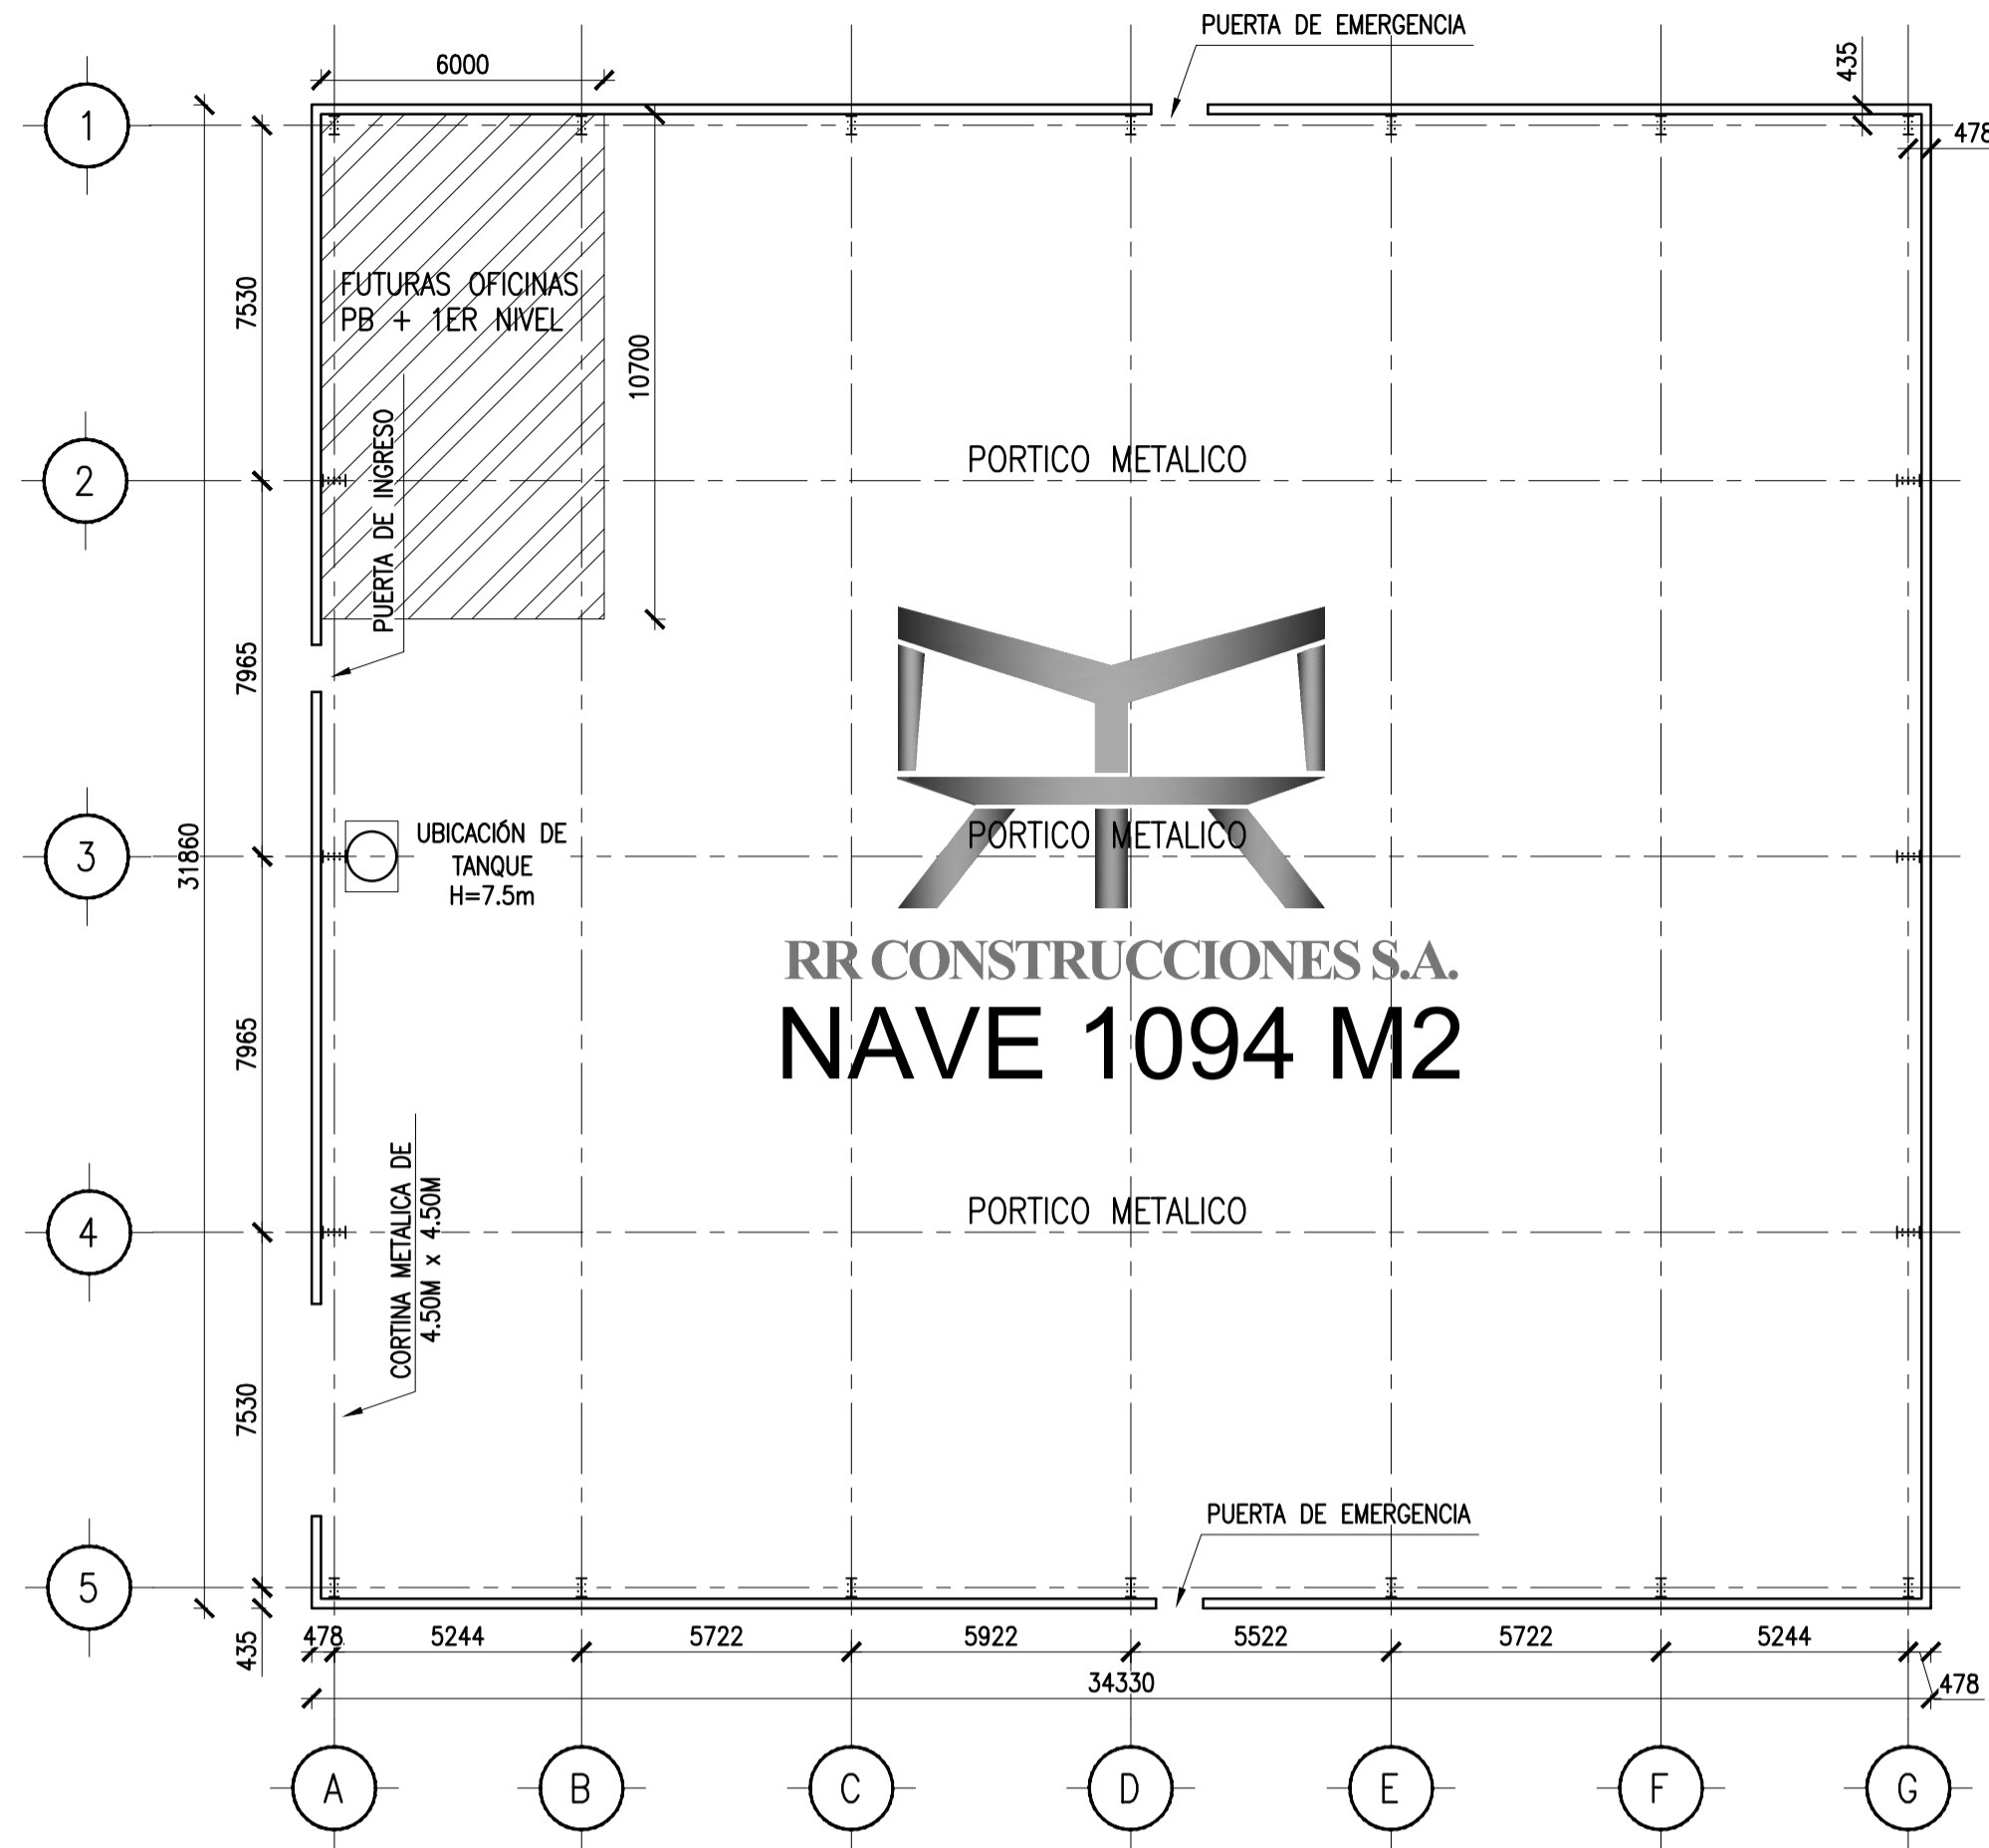


VISTA DE PLANTA
ESC: 1:150

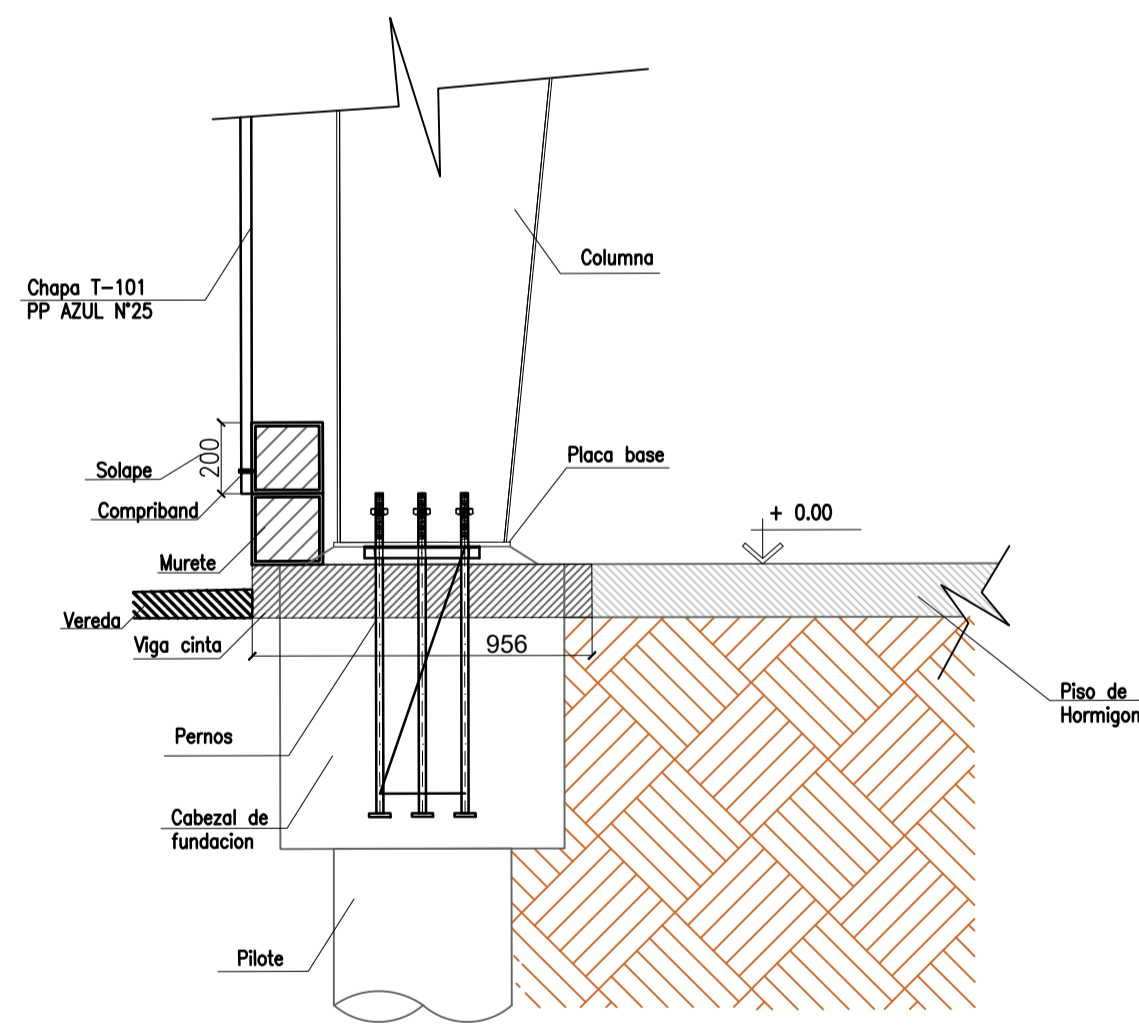


DETALLE DE COLOCACIÓN DE CHAPA T-101
ESC: 1:20

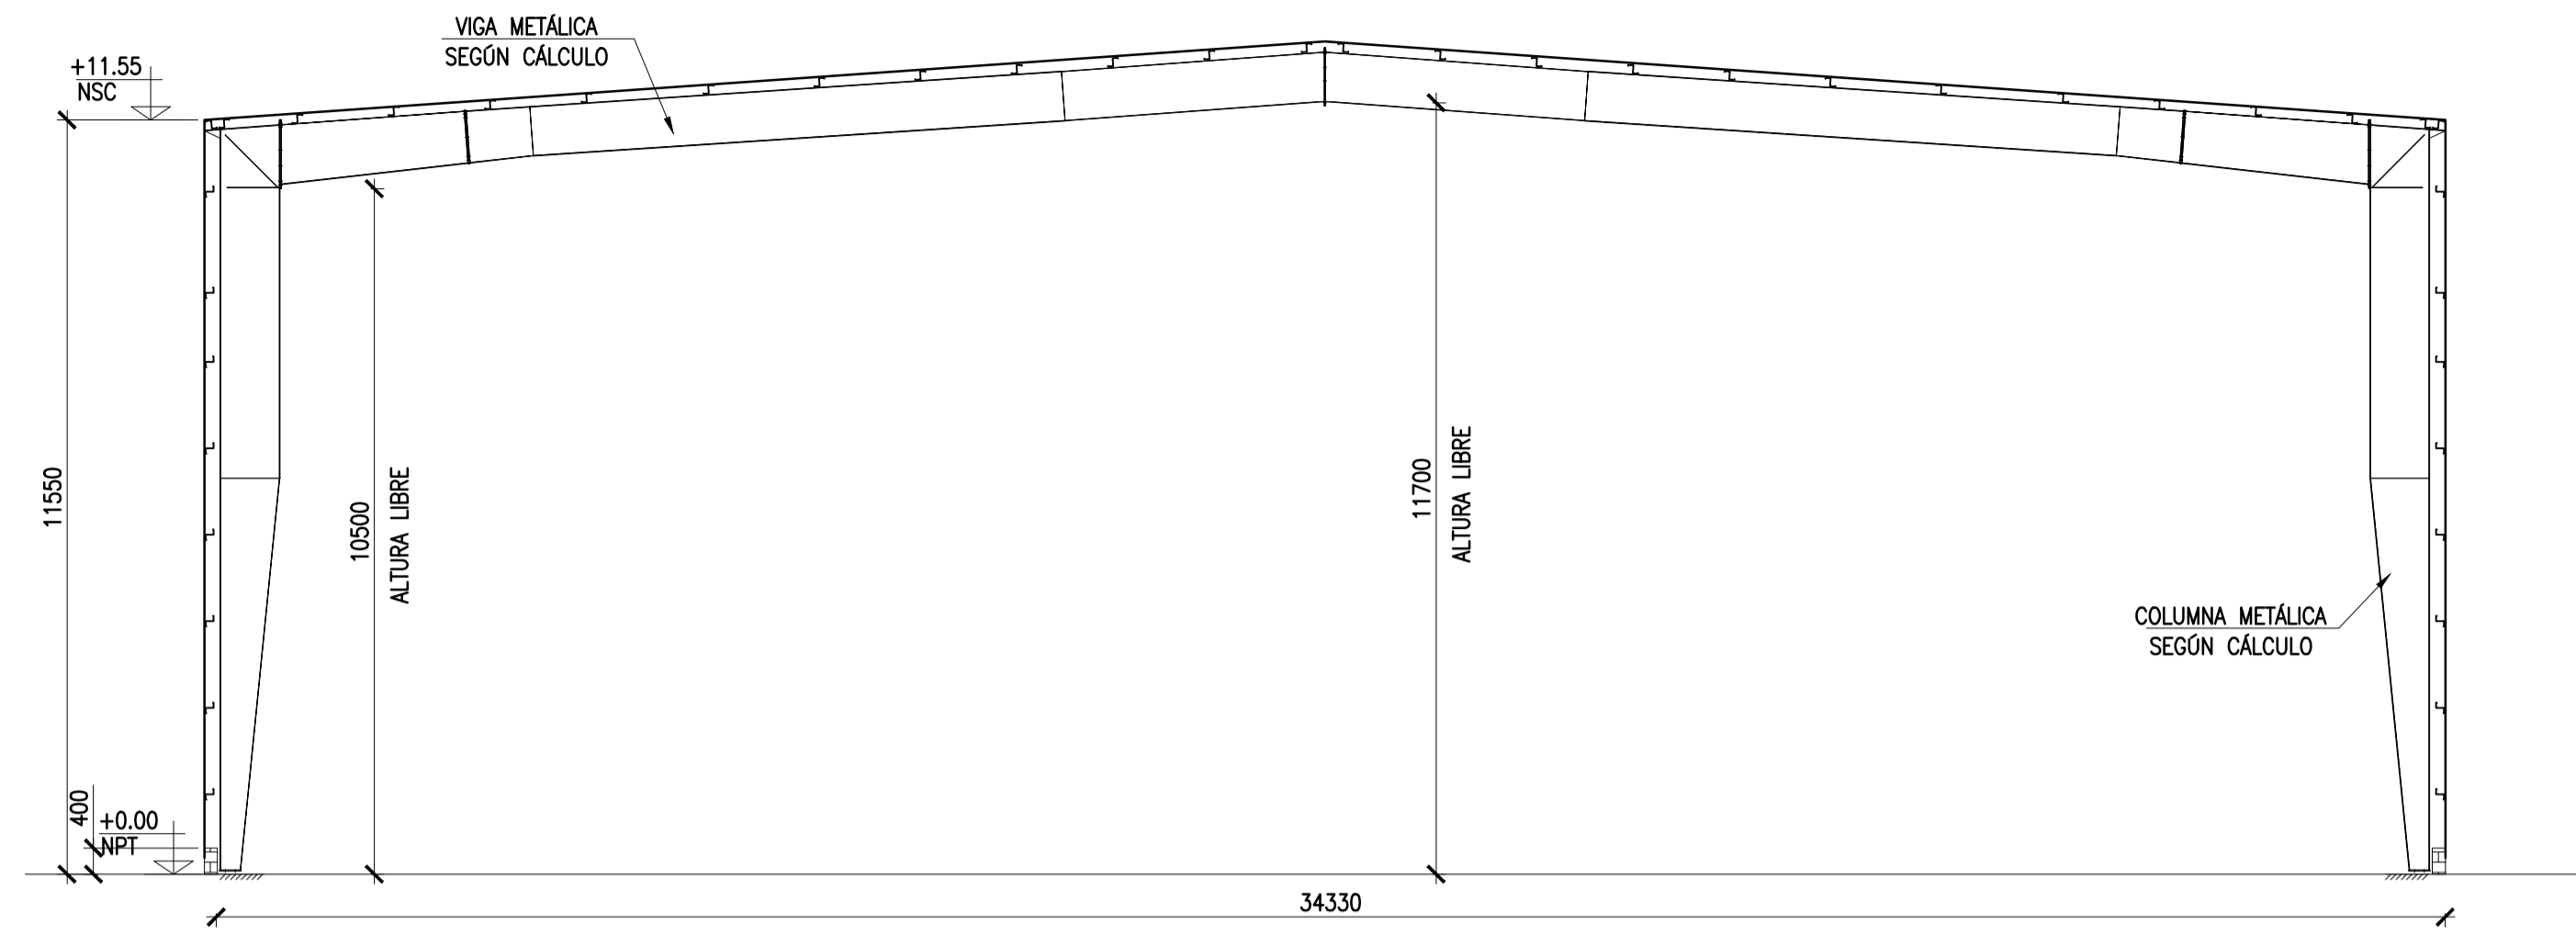

CORTE TÍPICO
ESC: 1:200

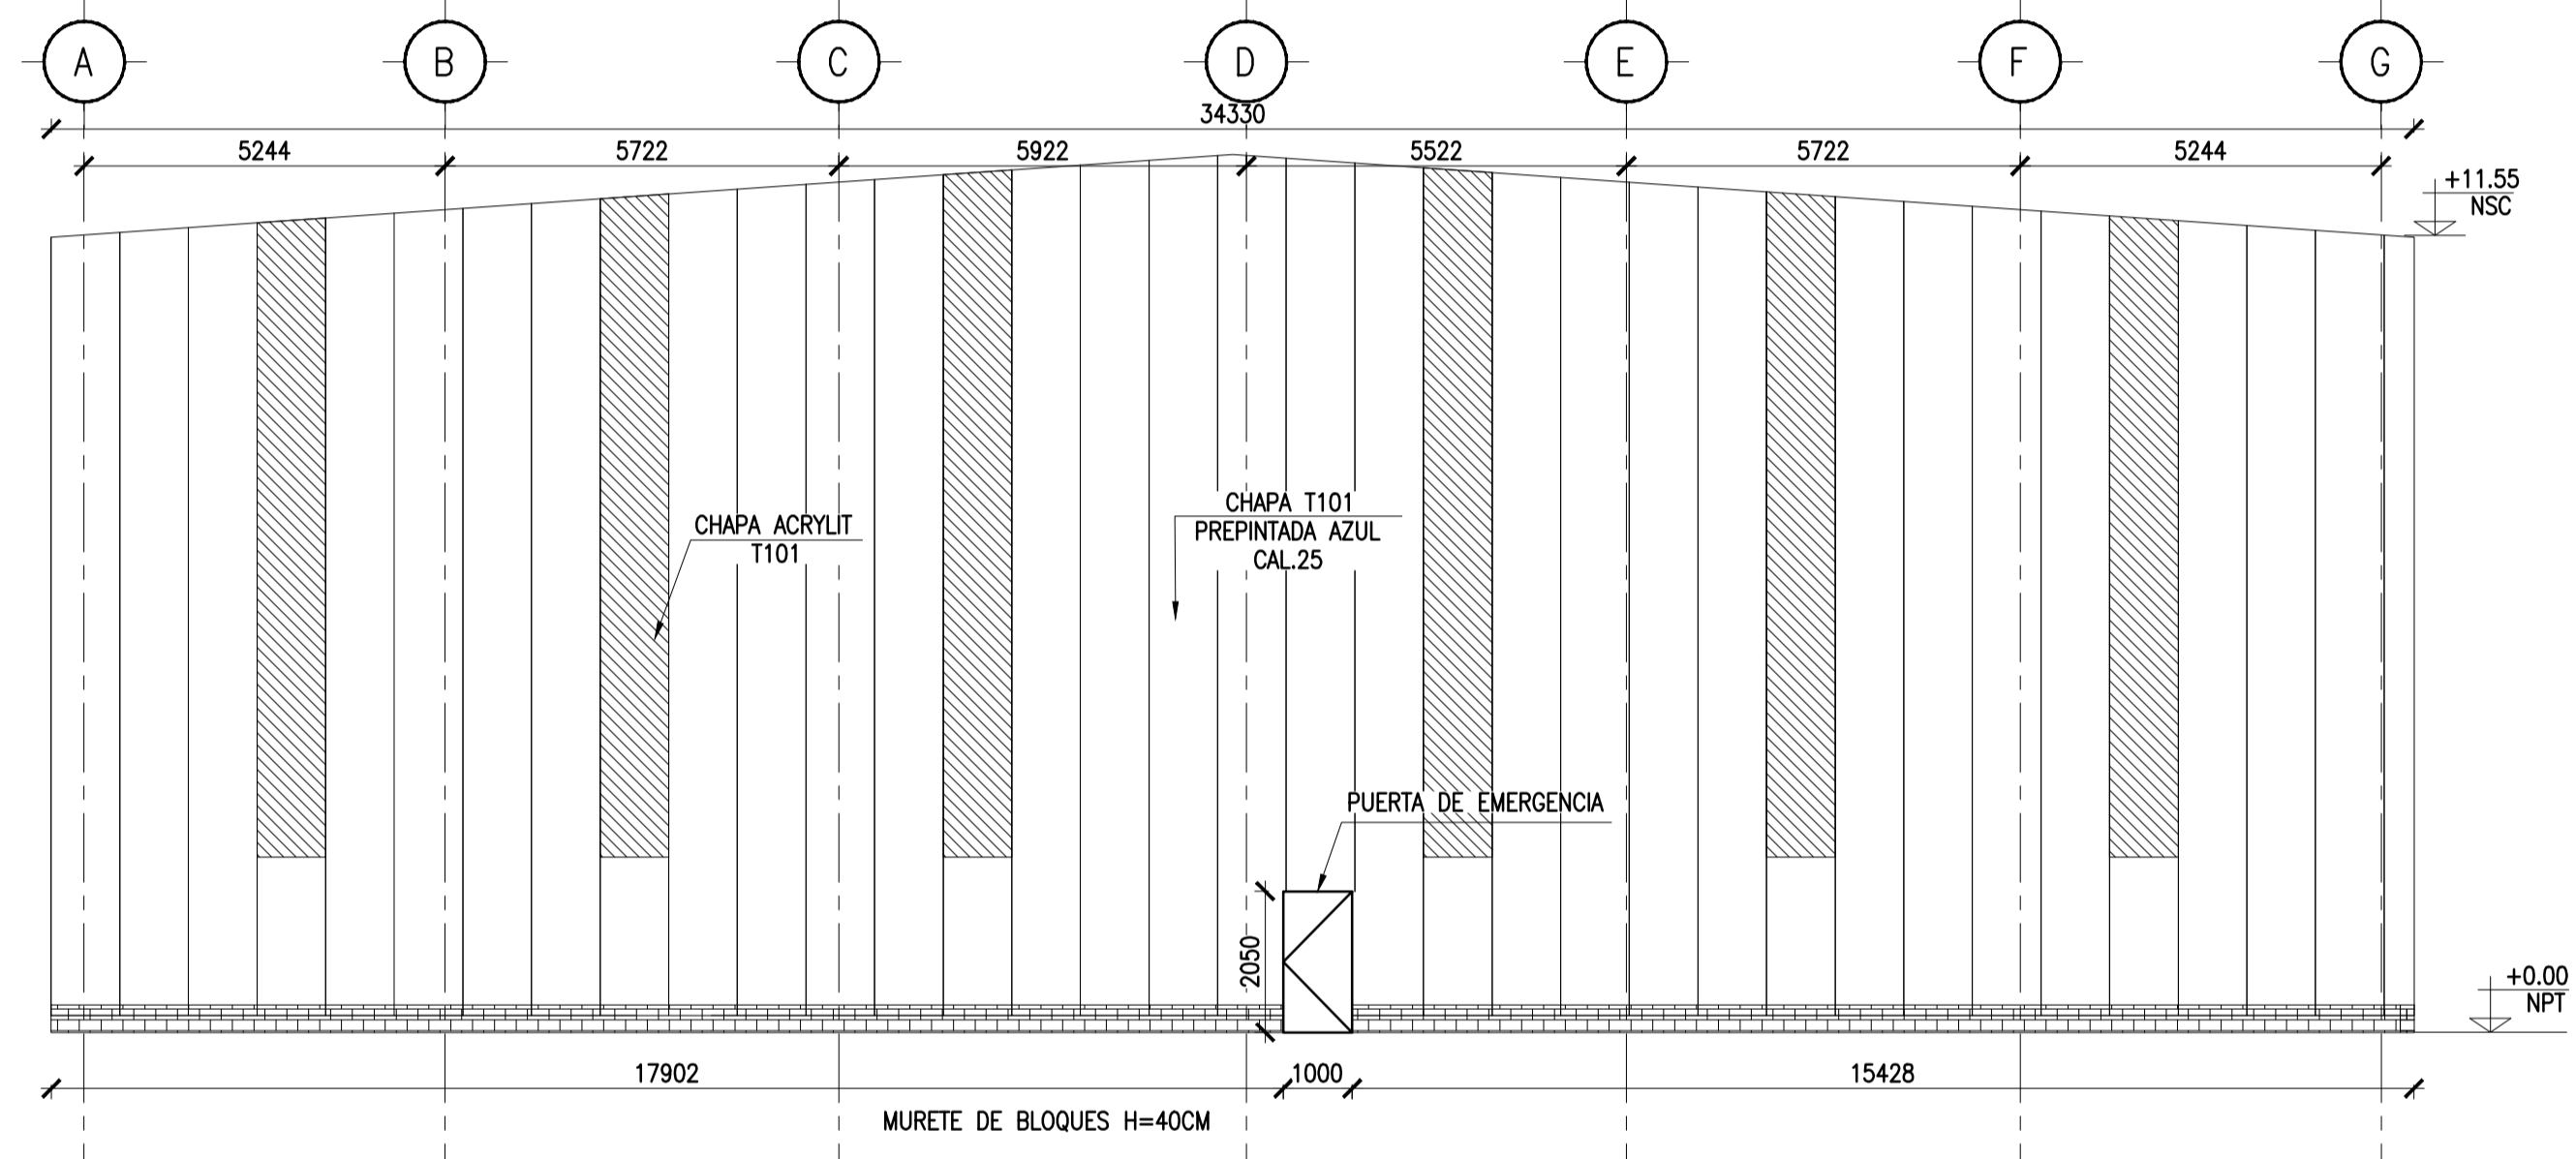

VISTA FRENTE EJE 5
ESC: 1:100

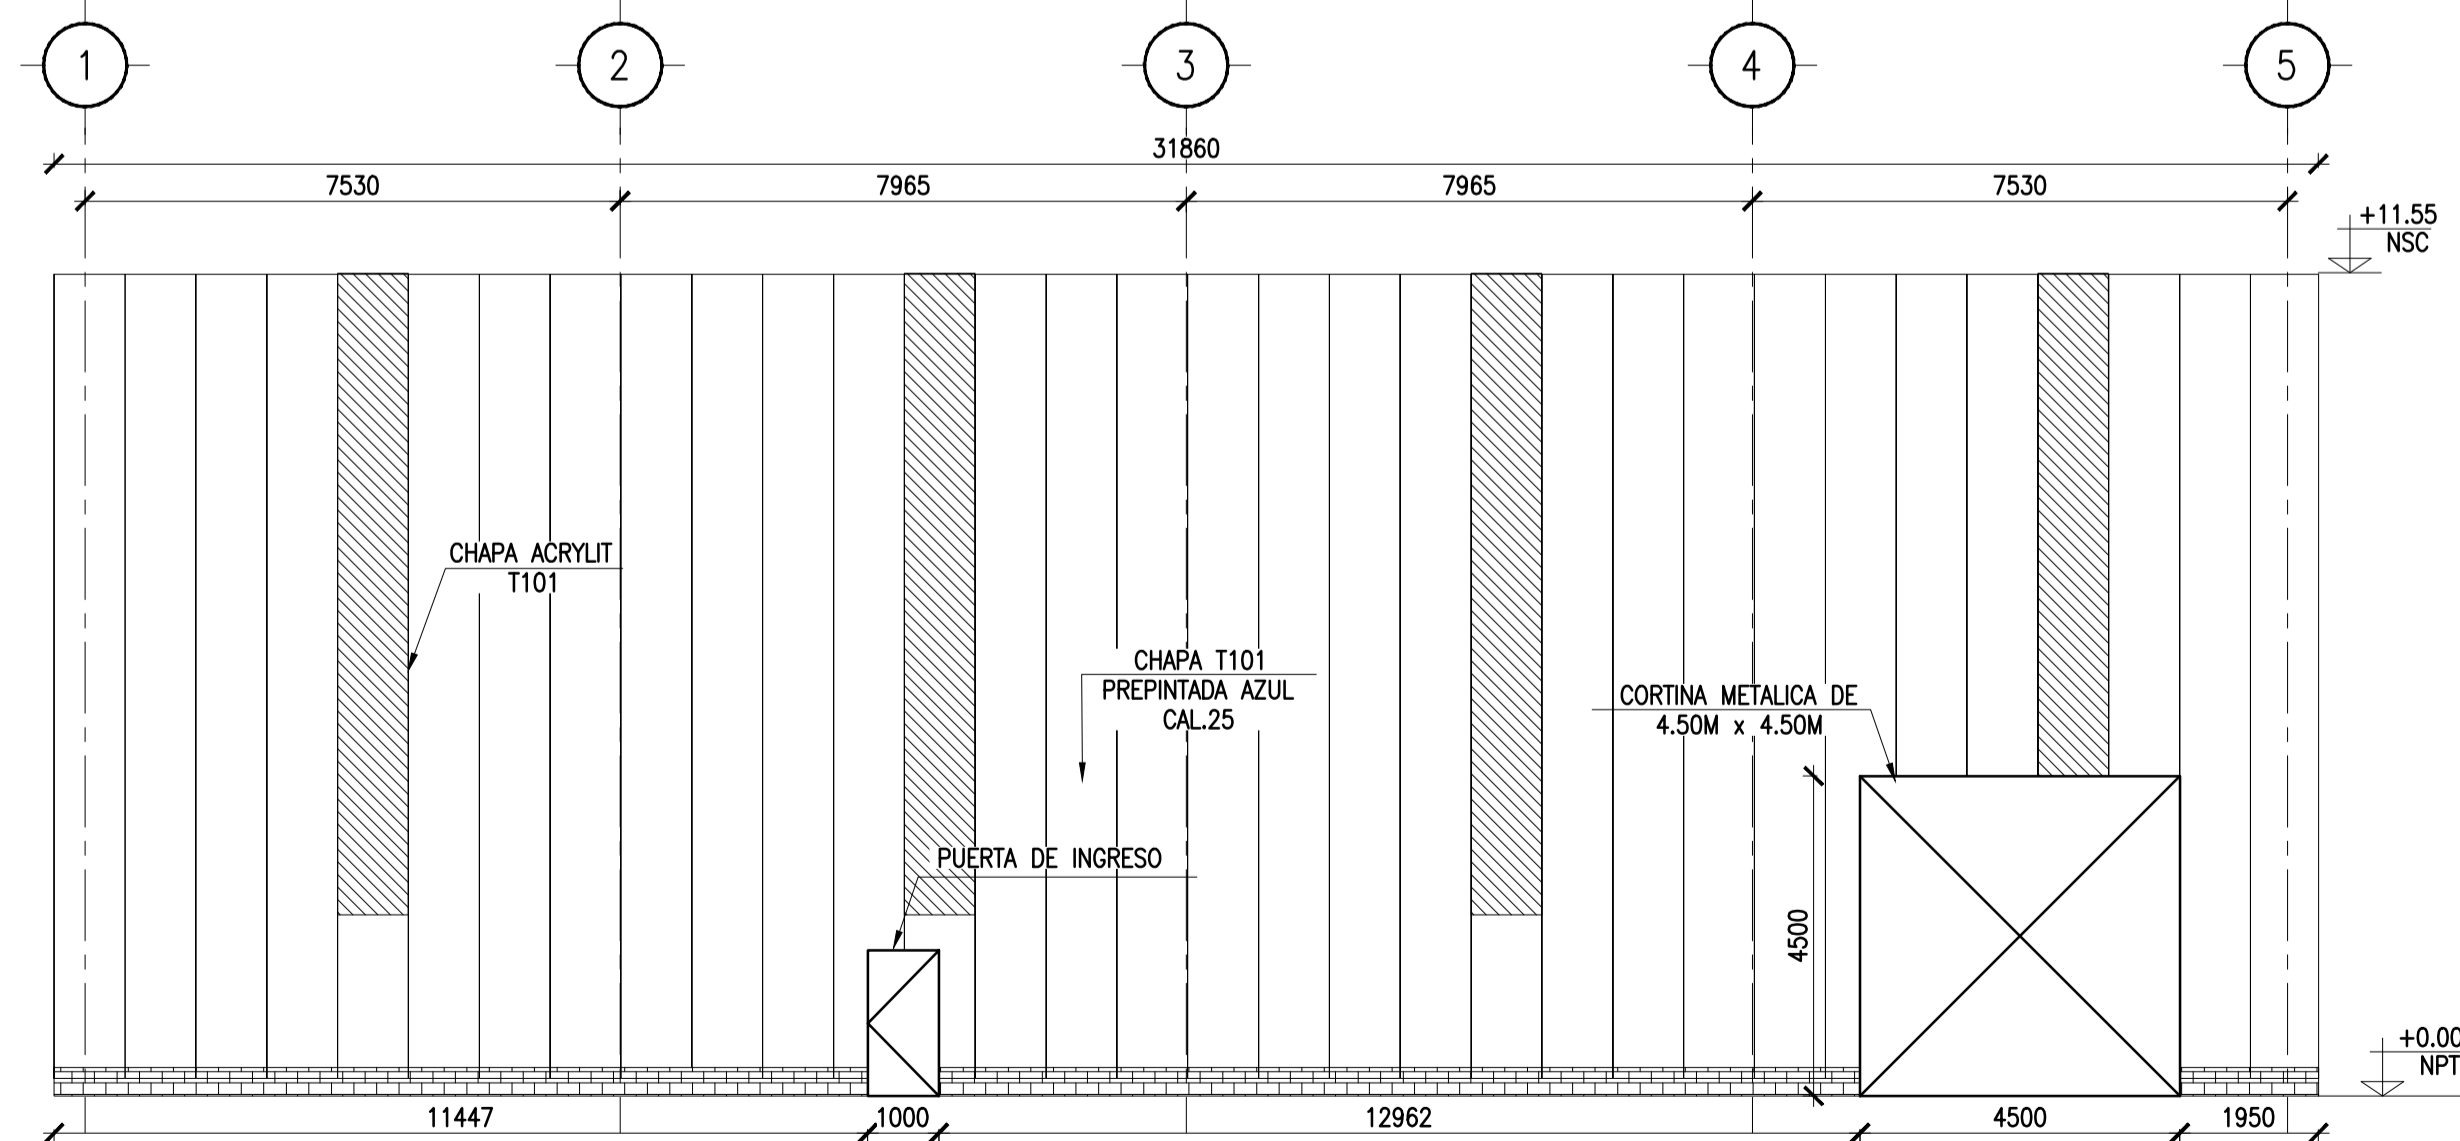

VISTA LATERAL EJE A
ESC: 1:100

NOTAS:

-TODAS LAS MEDIDAS SE INDICAN EN MILIMETROS, SALVO INDICACION EN CONTRARIO.

REV	DESCRIPCIÓN	CoCo	Client	OFFICE	NRP	N° DRAWING	CHECKED	APPROV	VoBo	DATE
1	UBICACIÓN DE PUERTA Y CORTINAS DK2	970	TIG	LZ	LZ	DAR	DAR	29/06/18		
2	UBICACIÓN DE PUERTA Y CORTINAS DK2	970	TIG	LZ	LZ	DAR	DAR	27/06/18		
3	UBICACIÓN DE TANQUE Y PUERTA DK1	970	TIG	LZ	LZ	DAR	DAR	19/06/18		
4	PARA APROBACION	970	TIG	LZ	LZ	DAR	DAR	08/02/18		
5	PARA APROBACION	970	TIG	LZ	LZ	DAR	DAR	06/02/18		

		Dirección: Emilio Lamarca 2586, DON Torcuato, Buenos Aires, Argentina. Tel: (011) 4727-0196 / 0335 / 4300 Mail: info@rrconstruccioness.com.ar Web: www.rrconstruccioness.com.ar		CLIENT N° 970
--	--	--	--	-------------------------

Date	29/06/18	CLIENT:	DK1	LOCATION:	
Drawn	LZ				
Designer	LZ				
Check	DAR				
Approved	DAR				
By Client					
Check					
By Client					
Approved					

"Confidential property of RR Construcciones S.A. The copy, use or disclosure of this document or any data contained herein for any purpose to third parties without the express written consent of RR Construcciones S.A. is prohibited. ALL RIGHTS RESERVED."		SCALE: 1:175	DRAWING N°: 0970-S-BA-0001	SIZE: E
--	--	-----------------	--------------------------------------	------------